


MAIN ROAD 30.25

MAIN ROAD

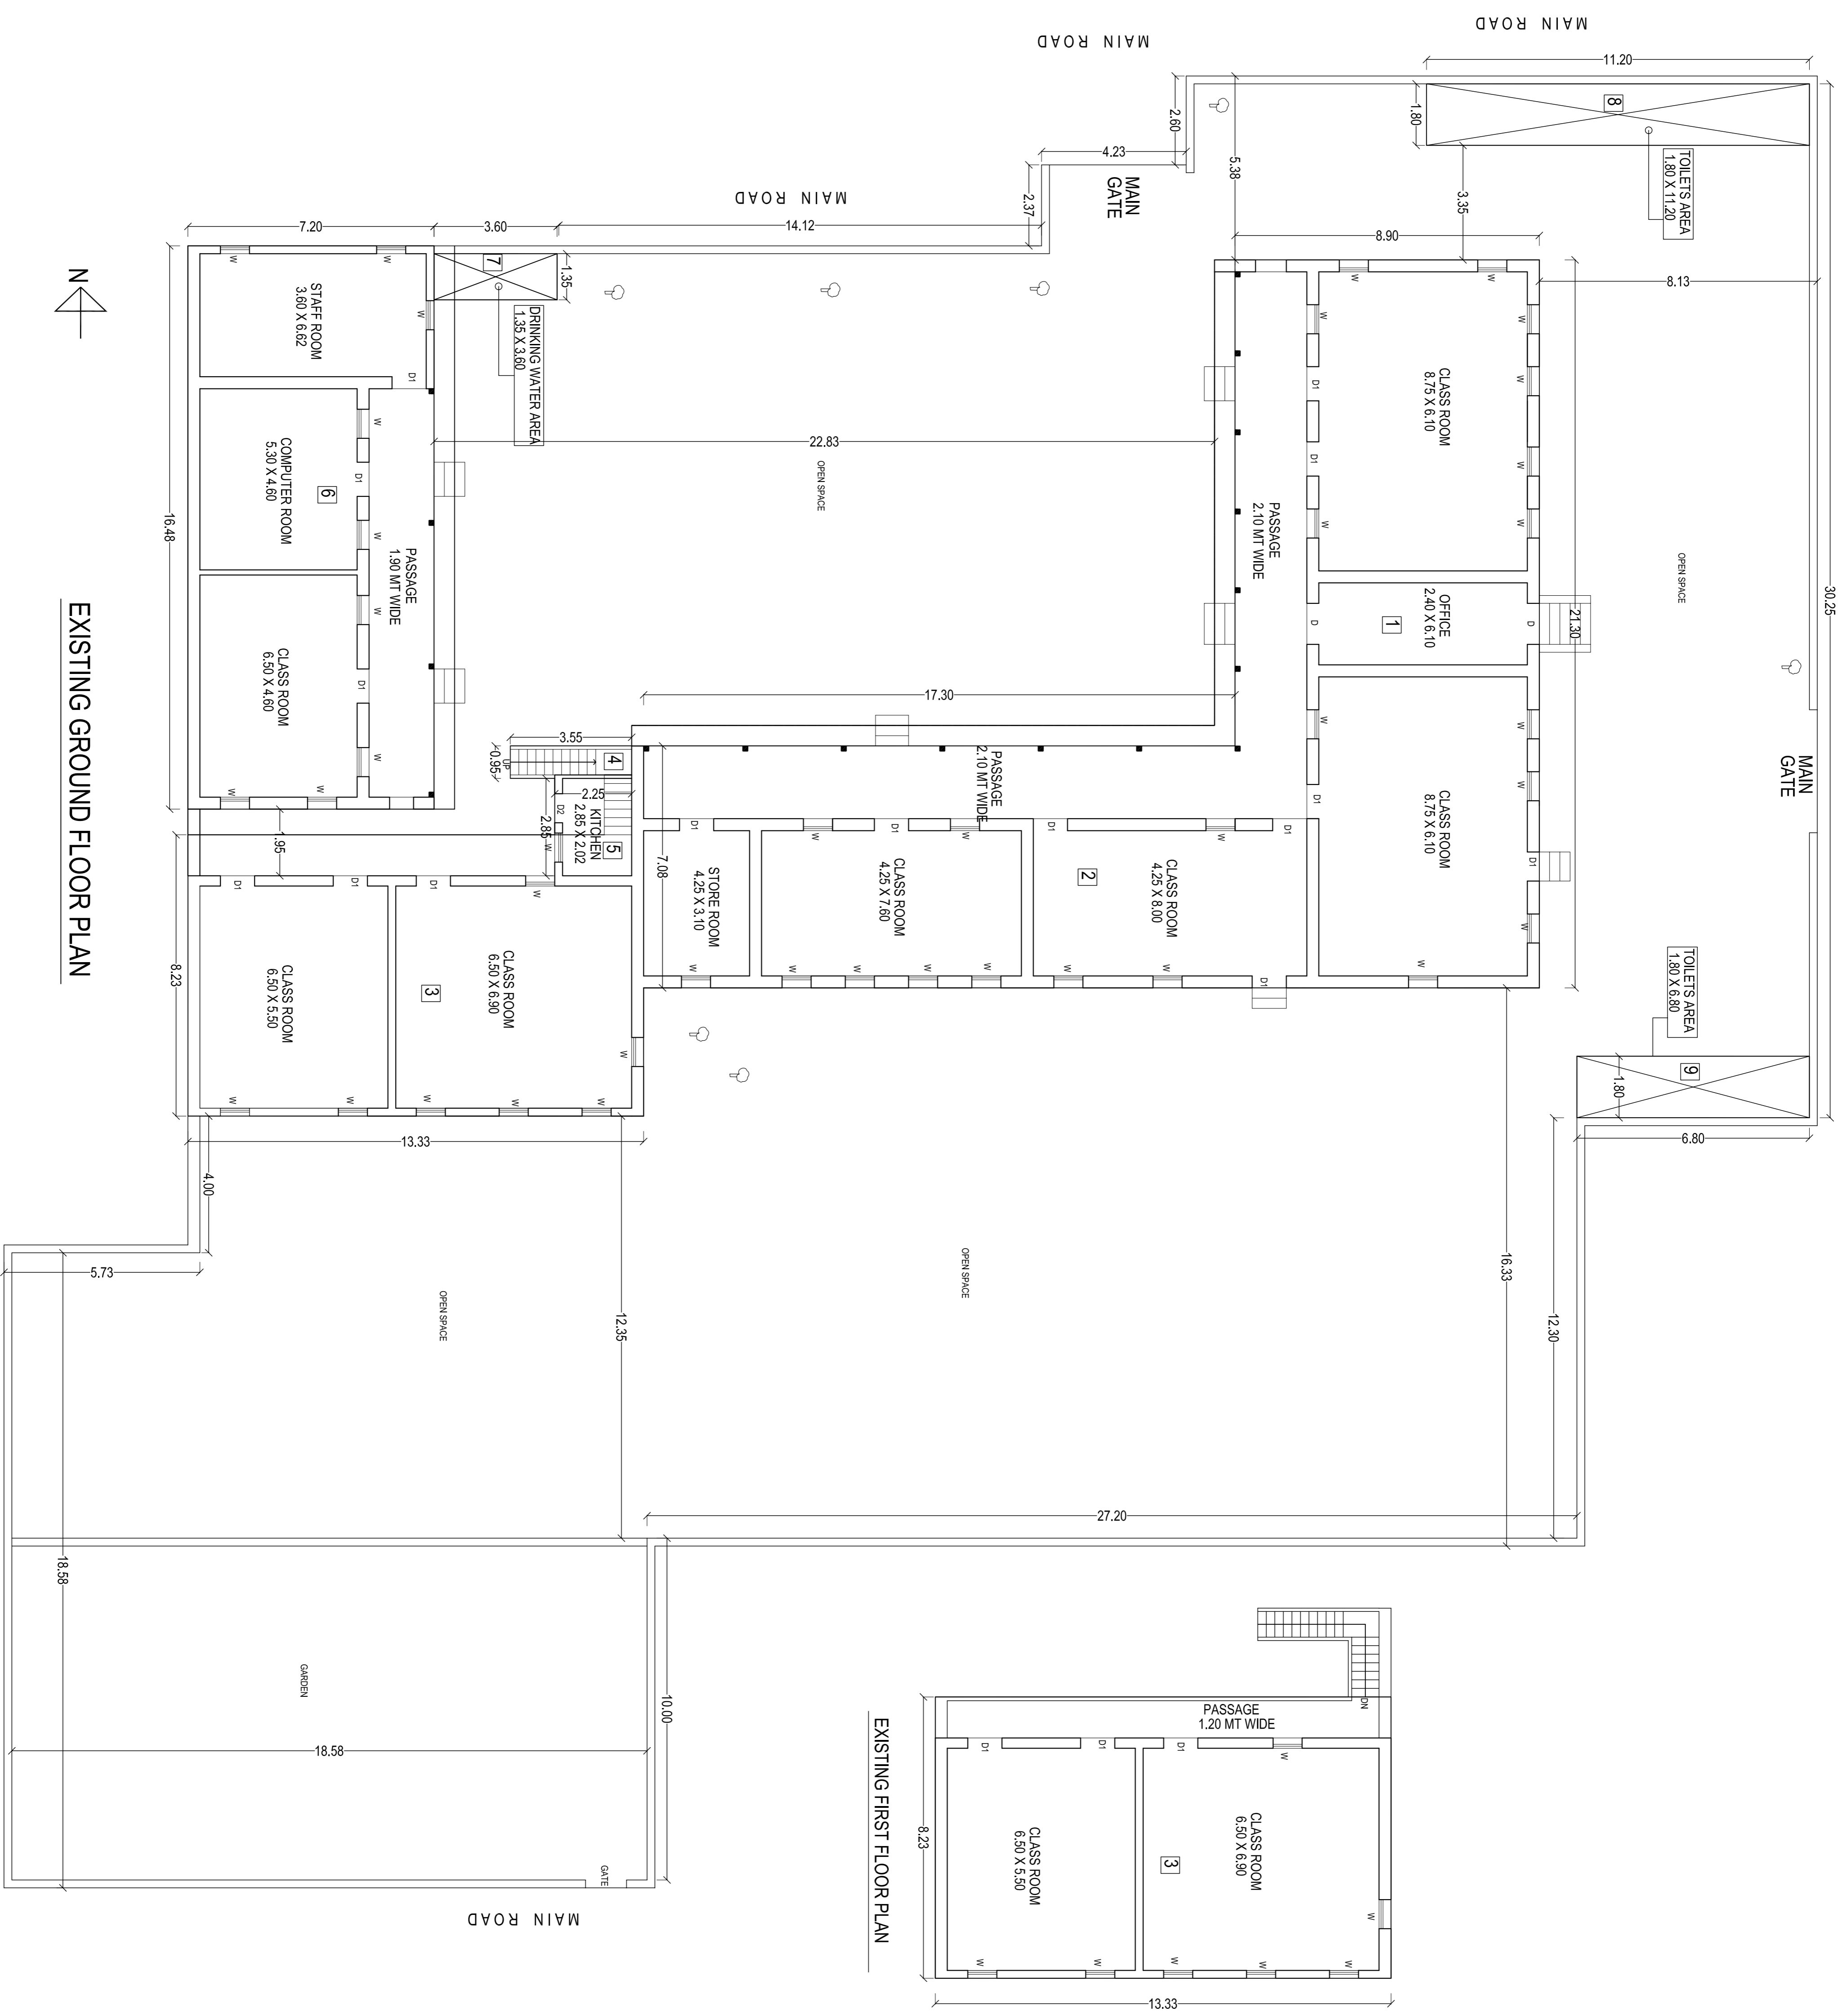

EXISTING GROUND FLOOR PLAN

EXISTING FIRST FLOOR PLAN

PLAN SHOWING EXISTING SCHOOL BUILDING(1940) FOR SHETH SHREE RANCHHODL MAGANLAL PRATHIK SCHOOL ON BLOCK NO.2/17 & WARD NO.209/4203. A1 = PETHUR JA. DIST = GANDHINAGAR

SCALE = 1 CM = 1 MT

AREA TABLE

Plot Area of Block No =	S.M.T
B.A. ON GROUND FLOOR	2068.00
B.A. ON FIRST FLOOR	587.46
TOTAL B.A.	109.71
OPEN SPACE AREA (2068.00 - 587.46)	897.17
	1480.54

B.A. CALCULATION

GROUND FLOOR	FIRST FLOOR
1 21.30 X 8.90 = 189.57	3 8.23 X 13.33 = 109.71 S.M.T
2 7.08 X 17.30 = 122.48	
3 8.23 X 13.33 = 109.71	
4 0.95 X 3.55 = 3.37	
5 2.85 X 2.25 = 6.41	
6 16.48 X 7.20 = 118.66	
7 1.35 X 3.60 = 4.86	
8 1.80 X 11.20 = 20.16	
9 1.80 X 6.80 = 12.24	
TOTAL = 587.46 S.M.T	

OPENING

D-1.20 X 2.40
D1-1.00 X 2.40
D2-0.85 X 2.40
W-0.85 X 1.70

ENGINEER	OWNER
----------	-------

AUTHORITY